





PROPOSED FRONT ELEVATION

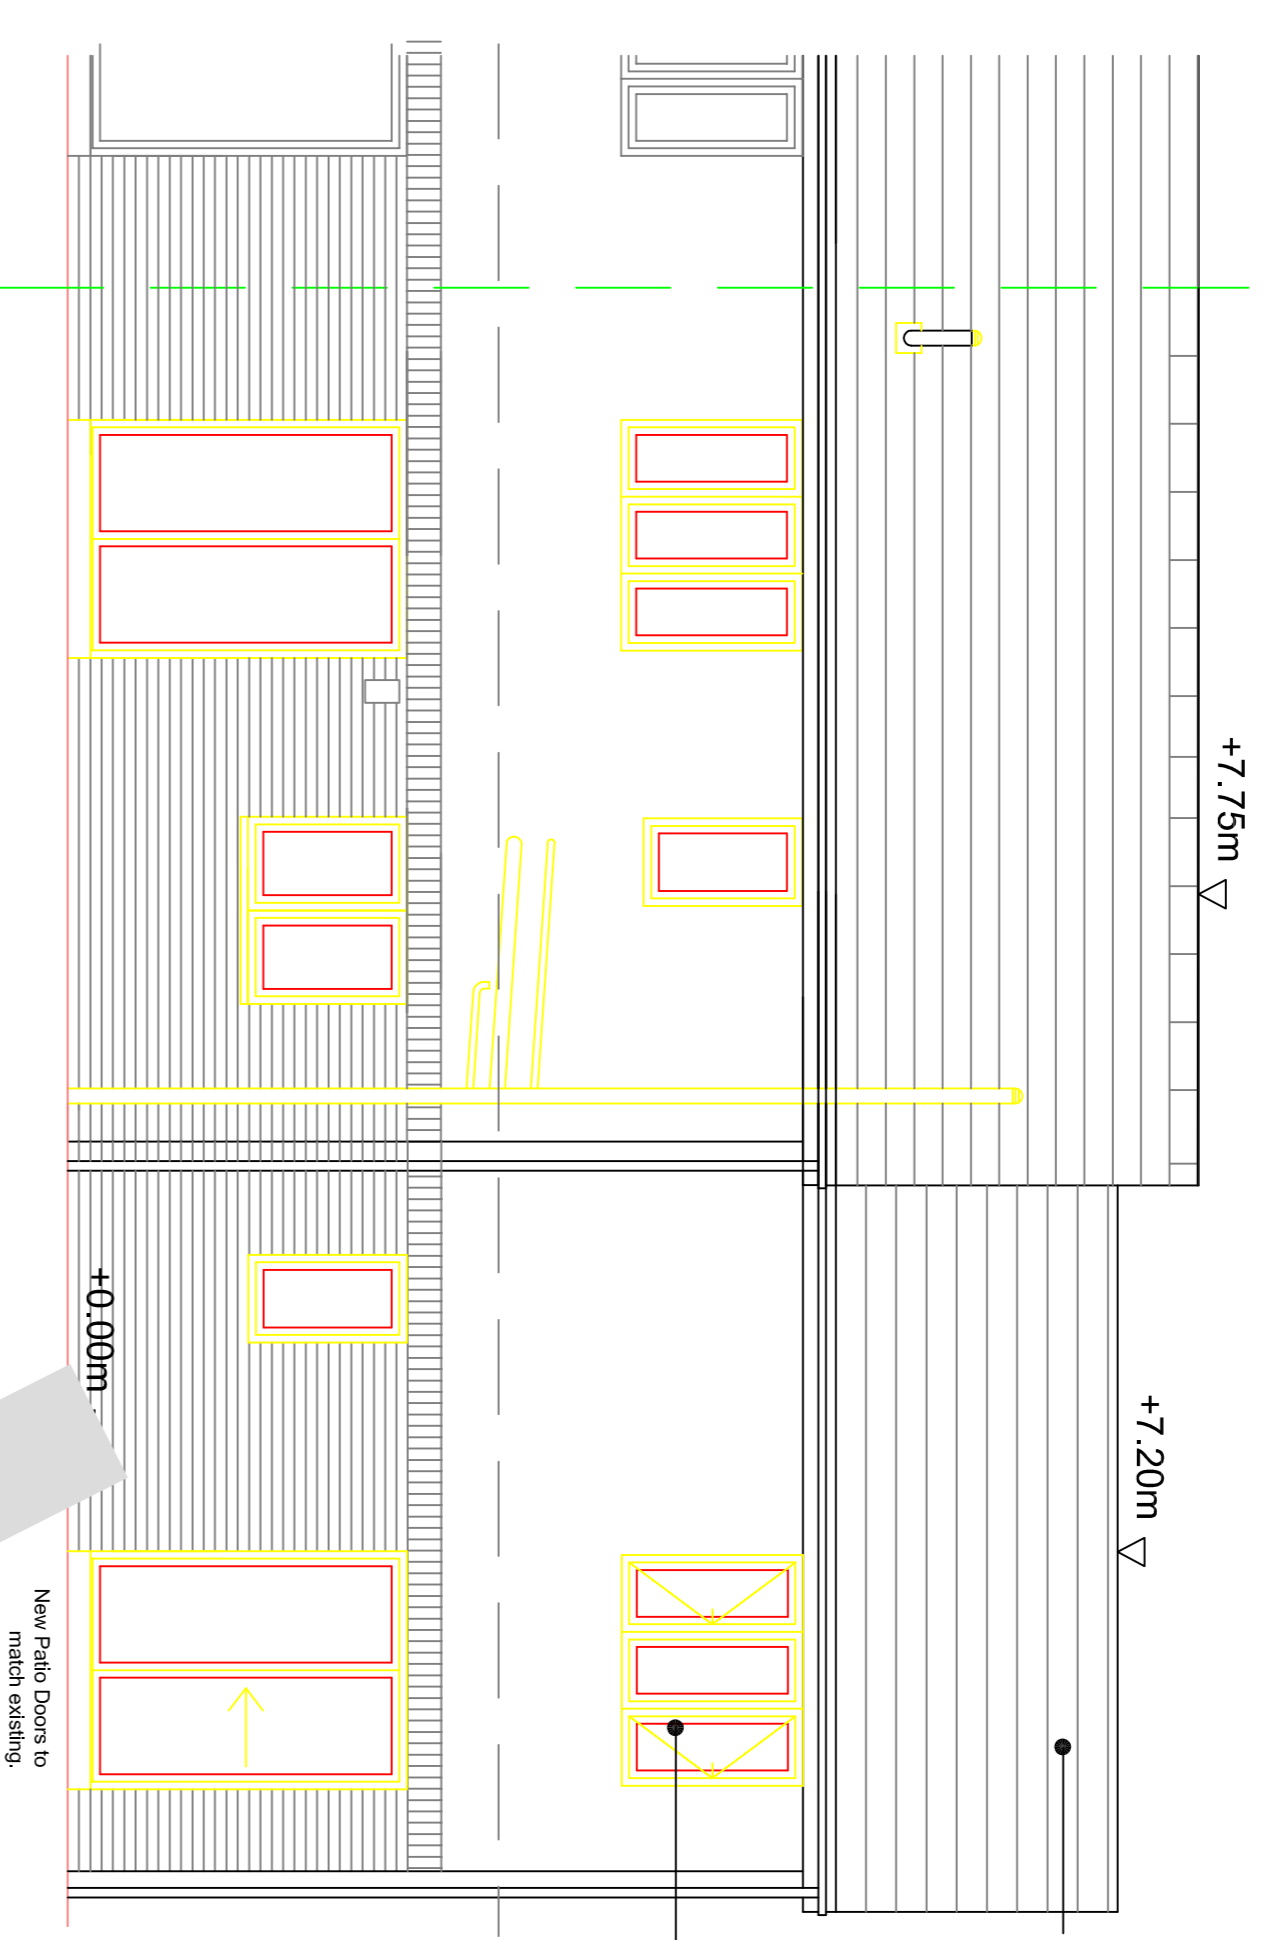

PROPOSED REAR ELEVATION

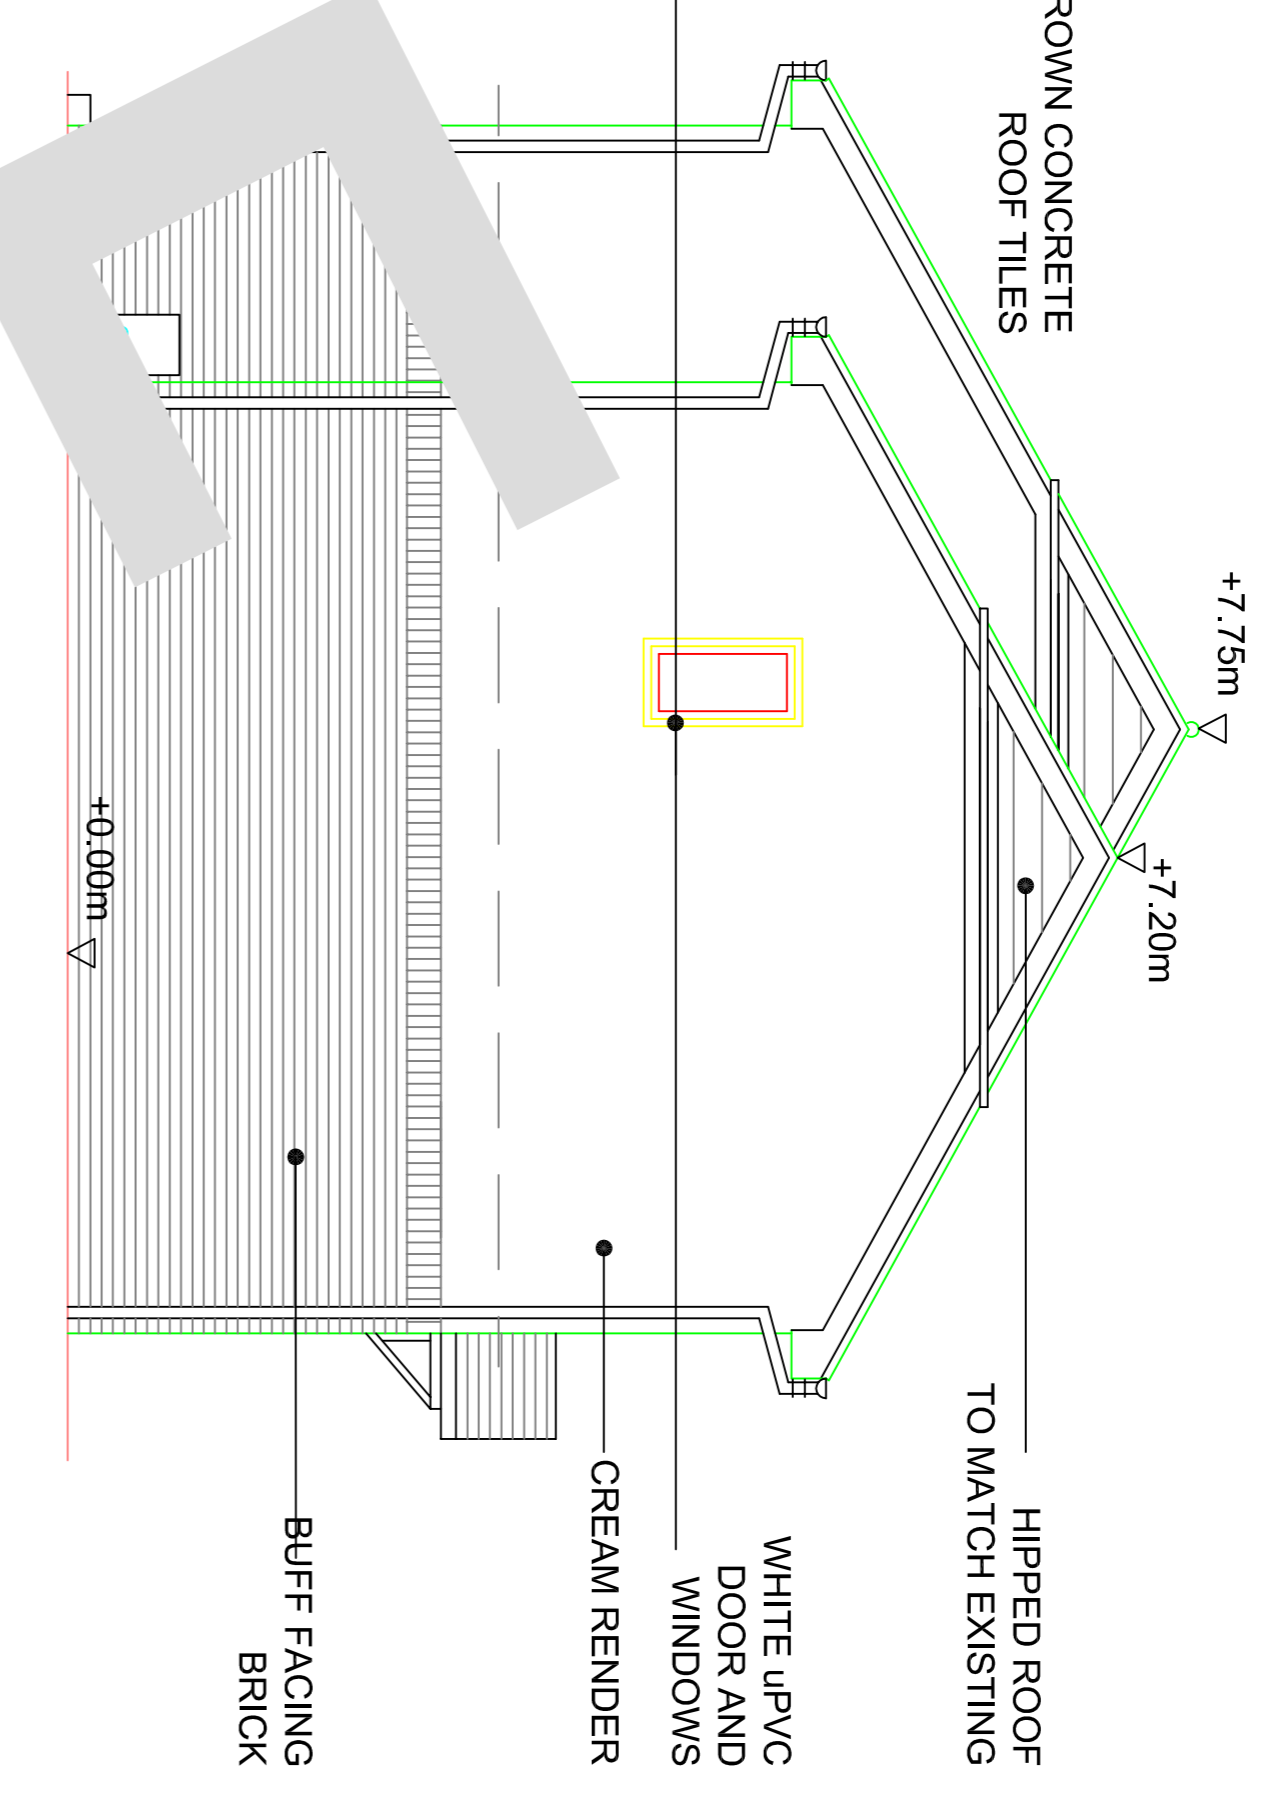

PROPOSED SIDE ELEVATION

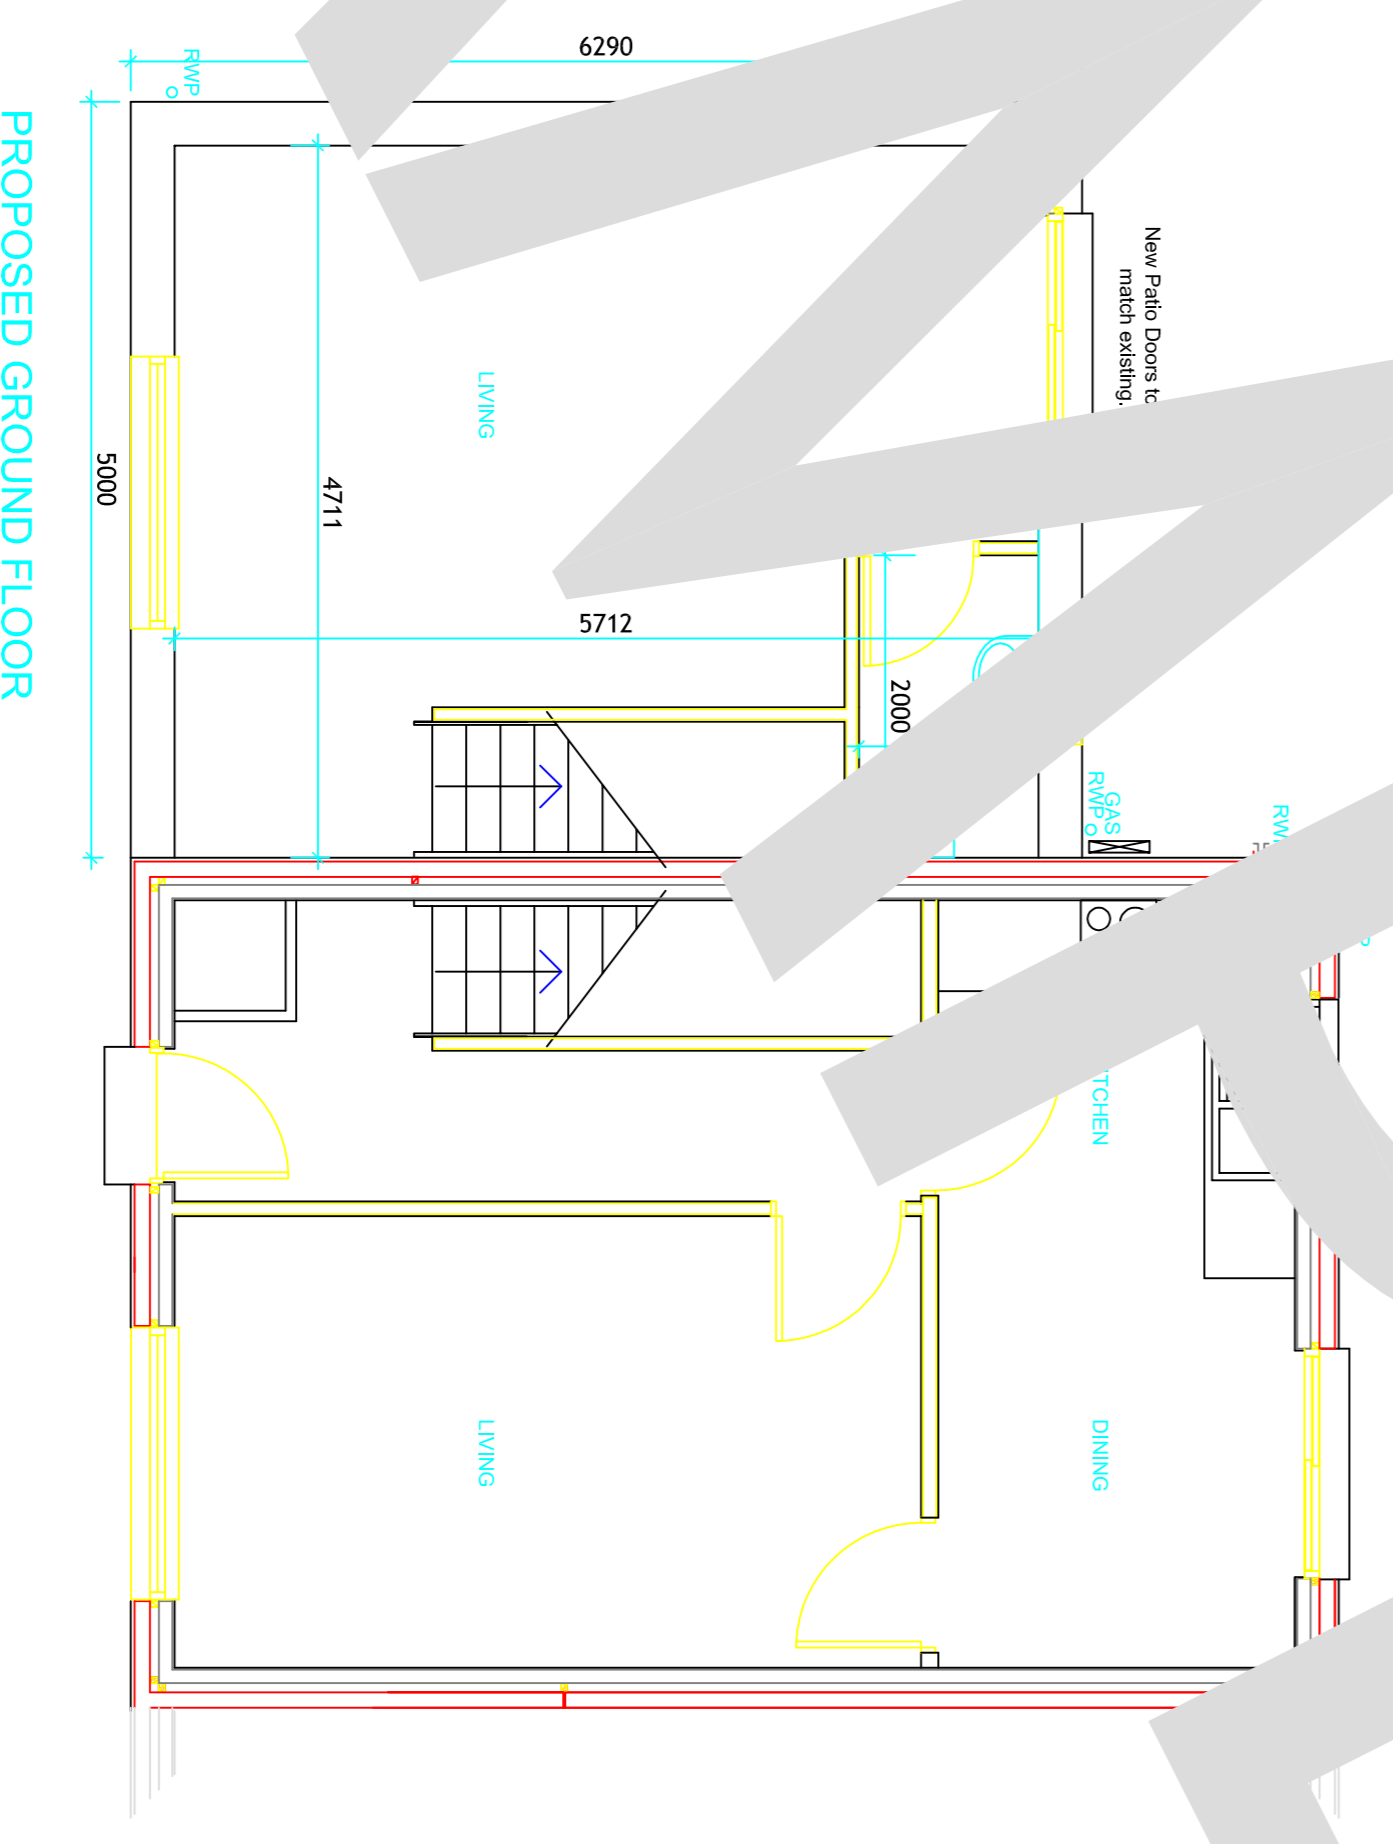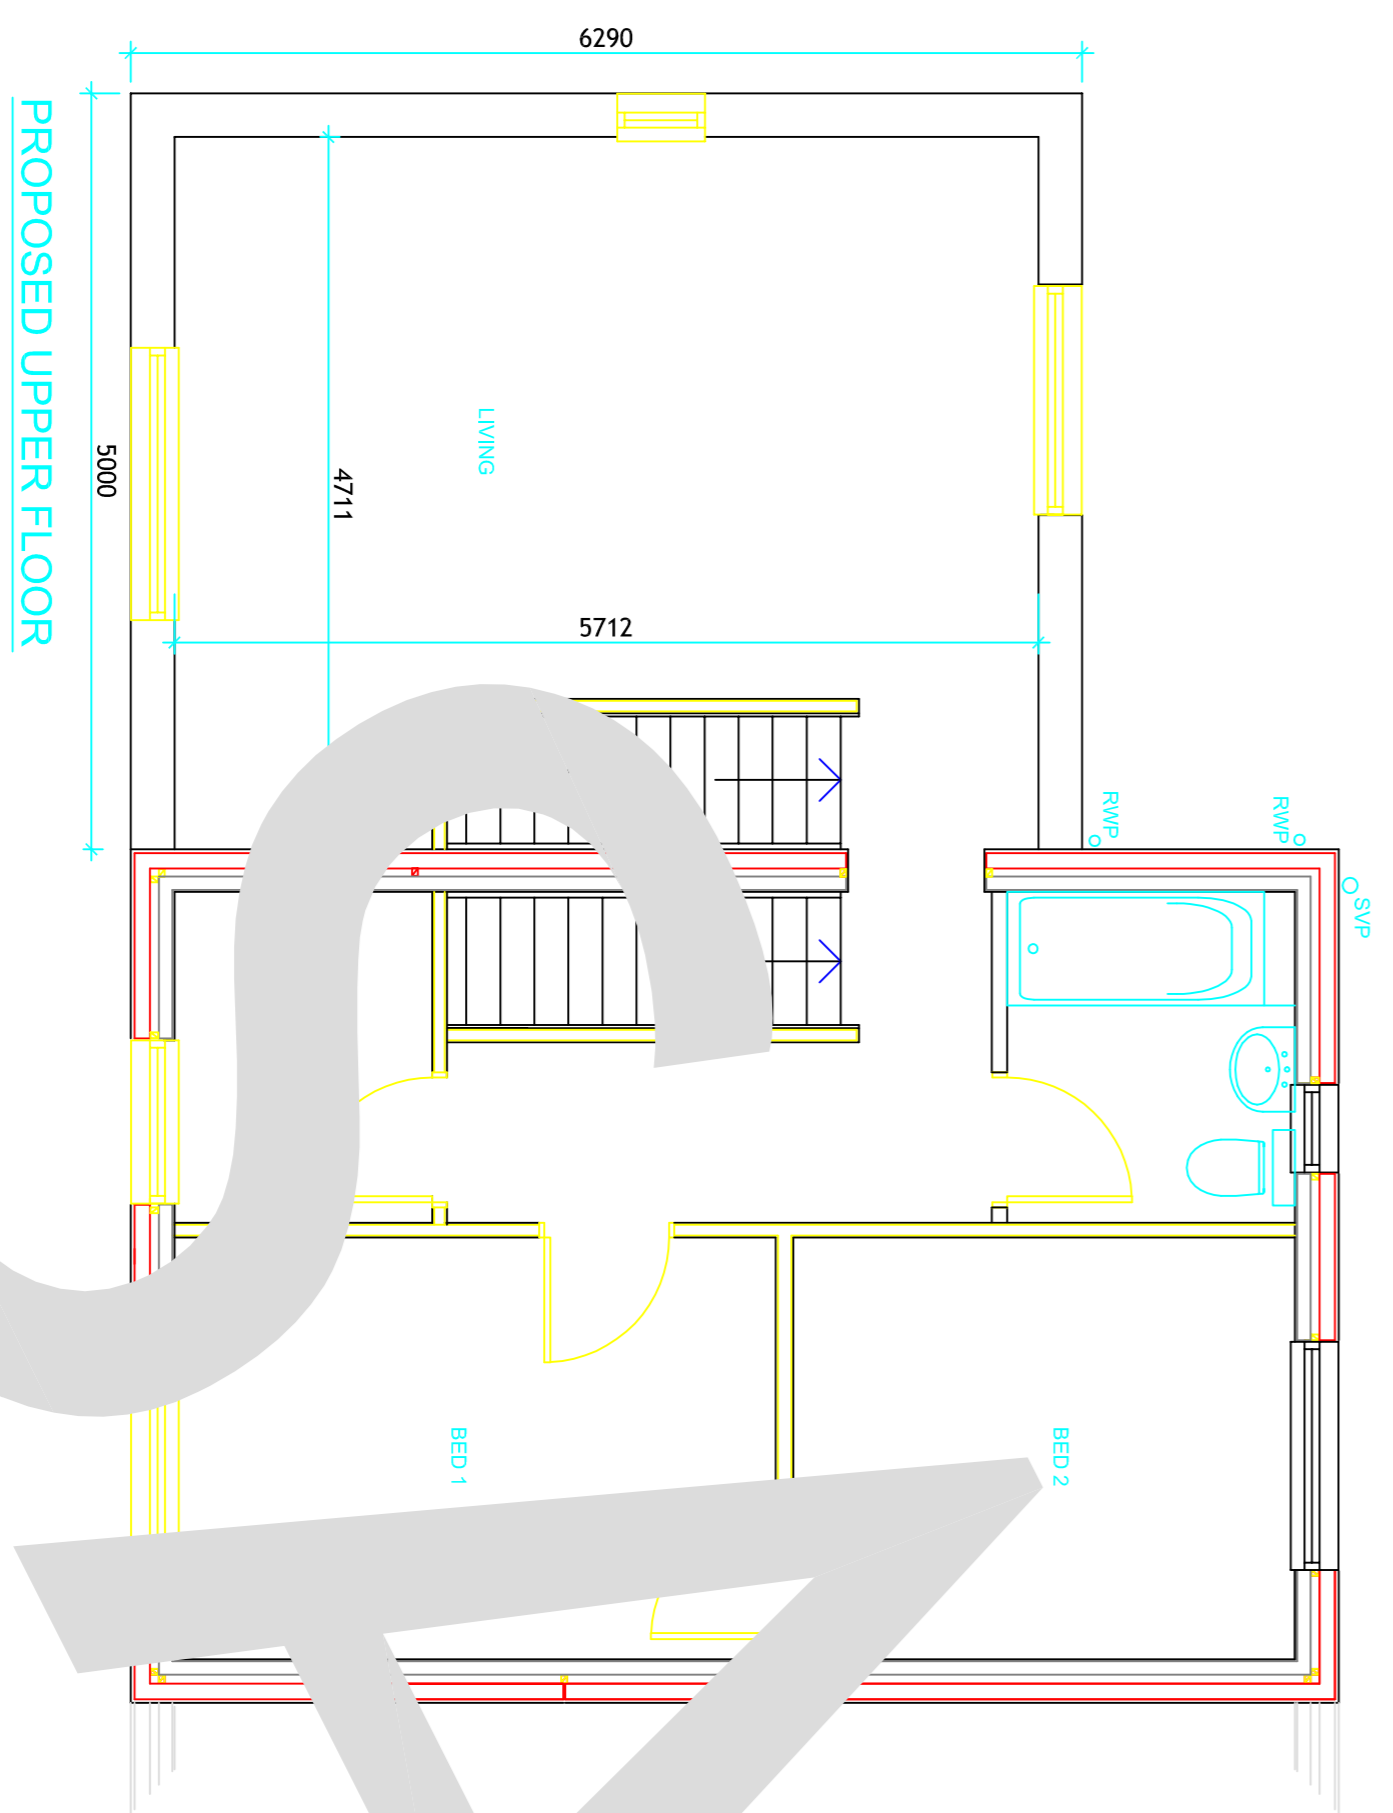

PROPOSED GROUND FLOOR

Project Title  
Proposed Extension at  
1 Greenacres Court, Danley  
Glasgow G53 7BF

| Drawing Title                   | Date     | Scale      | Checked By |
|---------------------------------|----------|------------|------------|
| Plans/Elevations<br>AS Proposed | May 2007 | 1:50       | JM         |
| Stage                           | Rev      | Checked By |            |
| PLANNING                        | 03       | JM         |            |

Prepared by:  
Michael Greenham  
Architects Ltd  
Glasgow G5 3JZ